


Amendment to SDD #6 for Edge Fitness in space previously occupied by Toys-R-U's, 1459 New Britain Avenue.



Owner: Regency Centers
28 Church Lane
Westport, CT 06880

(HDQR)One Independent Drive,
Suite 114 Jacksonville, FL 32202

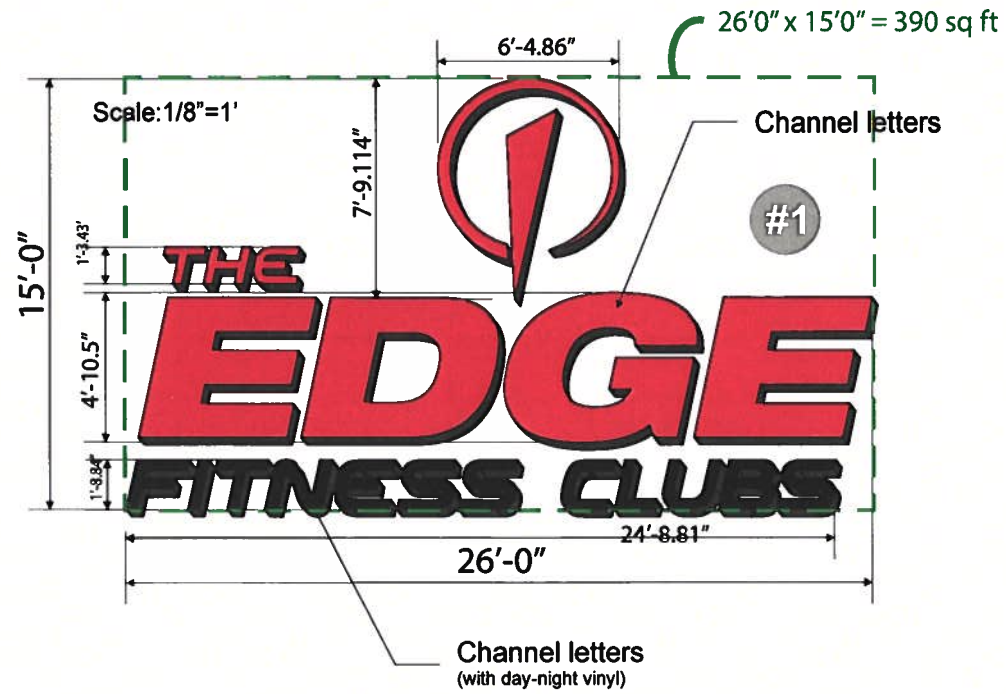

SCOPE OF WORK


- 1. Manufacture and install channel letters
- Black day-night vinyl / Red face
- Black Trim
- Black coil

Sign Criteria for Corbins Corner states:
2 sqft per linear foot of frontage
198'-10 3/4" frontage x 2sqft = 397'-9 1/2" max sign size


PROPOSED



EXISTING

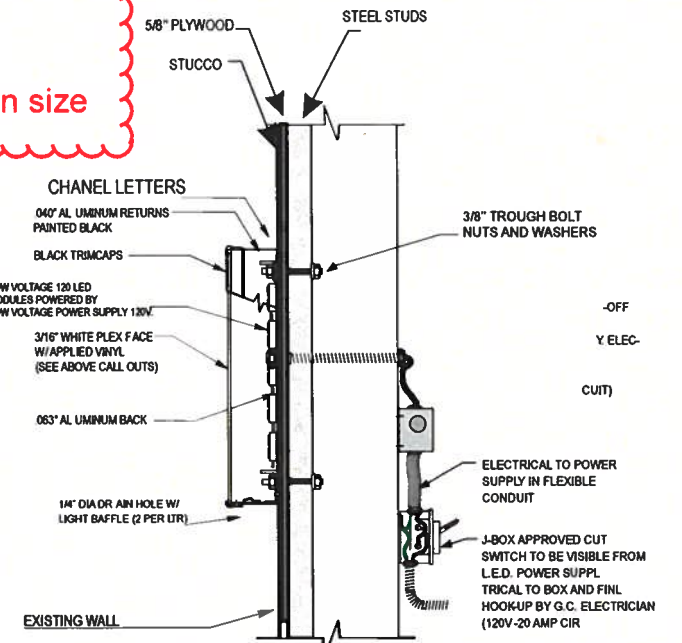

SIGN MOUNTING DETAIL

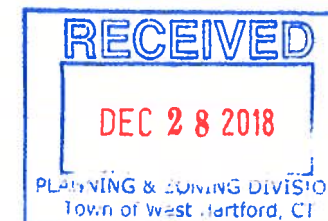

INFORMATION	DESIGN / CLIENT	_____
	PAGE 1 OF 1	_____
	ADDRESS	_____
APPROVAL	STREET	_____
	CITY	_____
	STATE	_____
	DESIGNER	_____
PROOF	DATE	_____
	APPROVAL / DATE	_____
	CLIENT	_____
	ENGINEERING	_____
FINAL APPROVAL	ART	_____
	LANDLORD	_____
	REVISION / DATE	_____
	APPROVED	<input type="checkbox"/>
APPROVED WITH CHANGES	<input type="checkbox"/>	
NEED TO REVISE	<input type="checkbox"/>	
CUSTOMER SIGNATURE		_____
DATE		_____

POWER LINE TO BE SUPPLIED BY OTHERS

THIS DRAWING IS A PROPERTY OF "ALL STATE SIGNS" CO INC. IS NOT TO BE USED, COPIED, REPRODUCED OR EXHIBITED IN ANY FASHION WITHOUT WRITTEN CONSENT & WE RESERVE THE RIGHT TO BE COMPENSATED FOR ANY WORK DONE PRIOR TO MANUFACTURING

Amendment to SDD #6 for Edge Fitness in space previously occupied by Toys-R-U's, 1459 New Britain Avenue.

Owner:
 Regency Centers
 28 Church Lane
 Westport, CT 06880

(HDQR)One Independent Drive, Suite
 114
 Jacksonville, FL 32202

Project
 1445 New Britain ave.
 WEST HARTFORD, CT 06110

Project No.
 18-29-01




Copyright © 2018 - FABIANO DESIGNS
 No Reprinting Or Reproduction Without Written Permission
 from FABIANO DESIGNS


In Association with

G1 EXTERIOR ELEVATION—EAST Rear of Building

1/8" = 1'-0"

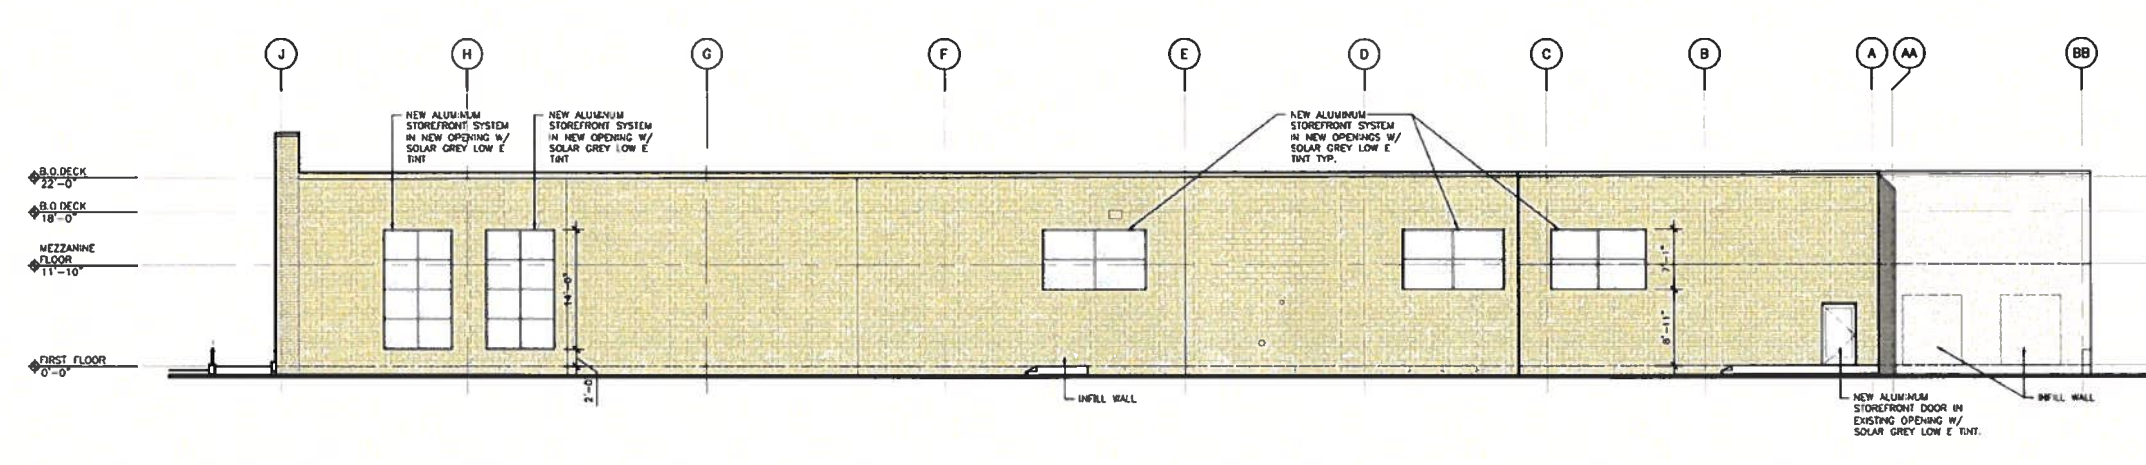


KEY PLAN

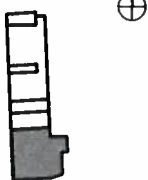

D1 EXTERIOR ELEVATION—SOUTH Right Side of Building

1/8" = 1'-0"

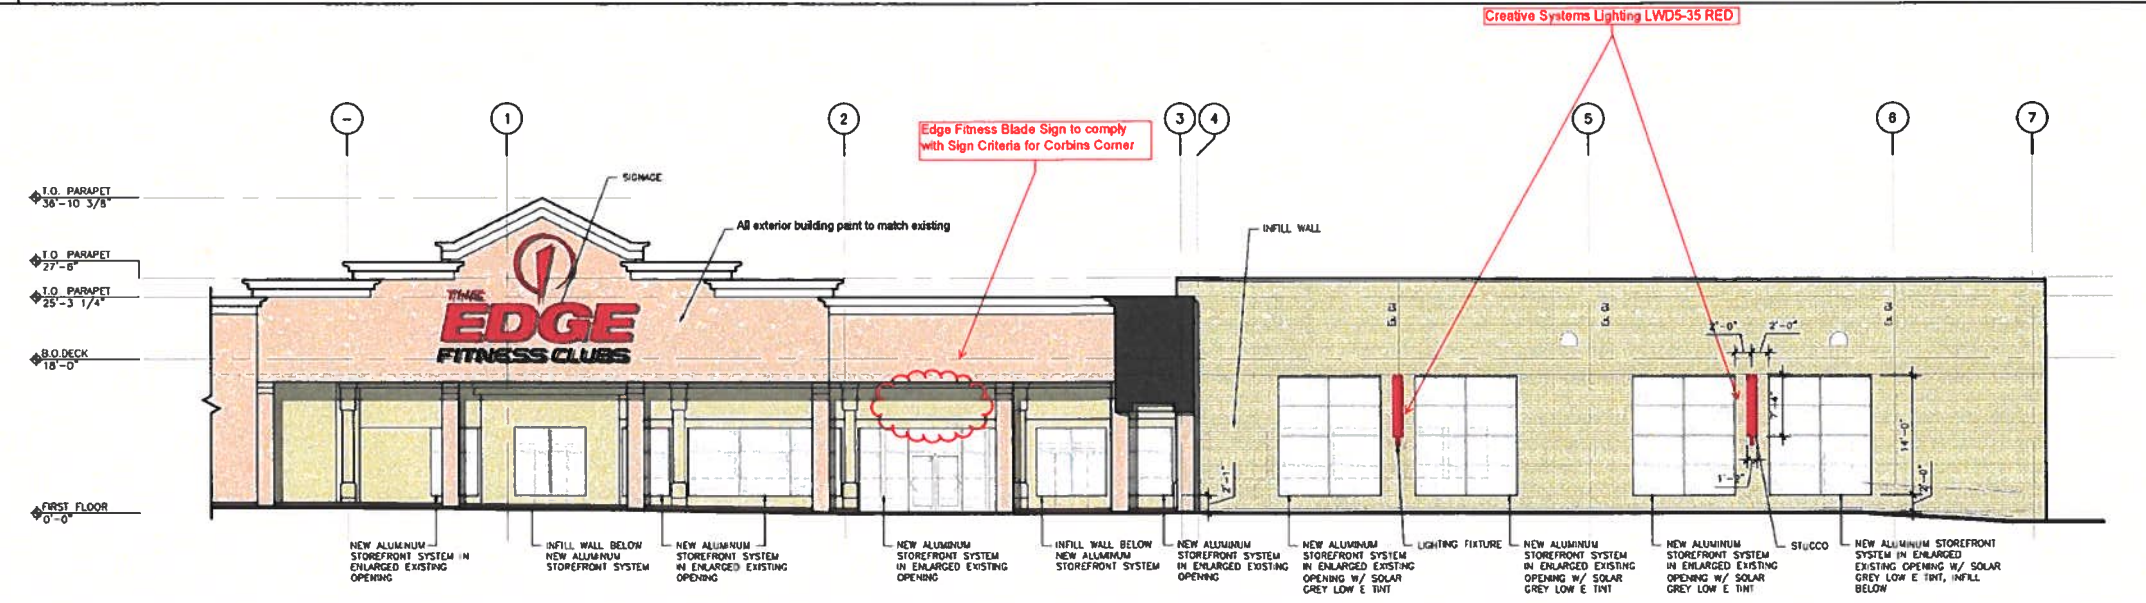

PROFESSIONAL SEAL

CT AR18119

No.	Date	Description
1	1/22/2018	ISSUED FOR PERMIT

Sheet Title
 EXTERIOR ELEVATIONS

ORIGINAL DRAWINGS IS 1/2"=1'-0".
 DO NOT SCALE CONTENTS OF THIS DRAWINGS

Sheet Number

A401.00

Page Number of

A1 EXTERIOR ELEVATION—WEST Front of Building

1/8" = 1'-0"

Amendment to SDD #6 for Edge Fitness in space previously occupied by Toys-R-Us, 1459 New Britain Avenue.

Owner:
 Regency Centers
 28 Church Lane
 Westport, CT 06880

(HDQR)One Independent Drive, Suite 114
 Jacksonville, FL 32202

Project
 1445 New Britain ave.
 WEST HARTFORD, CT 06110


Project No.
 16-29-01



Copyright © 2016 - FABIANO DESIGNS
 No Resale or Reproduction Without Written Permission
 from FABIANO DESIGNS

In Association with

KEY PLAN

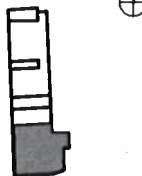

PROFESSIONAL SEAL

CT AR 18119


No.	Date	Description
1	1/2/2018	ISSUED FOR PERMIT

Sheet Title
EXTERIOR ELEVATIONS

ORIGINAL DRAWINGS IS 42%
 DO NOT SCALE CONTENTS OF THIS DRAWING

Sheet Number
A402.00

Page Number of

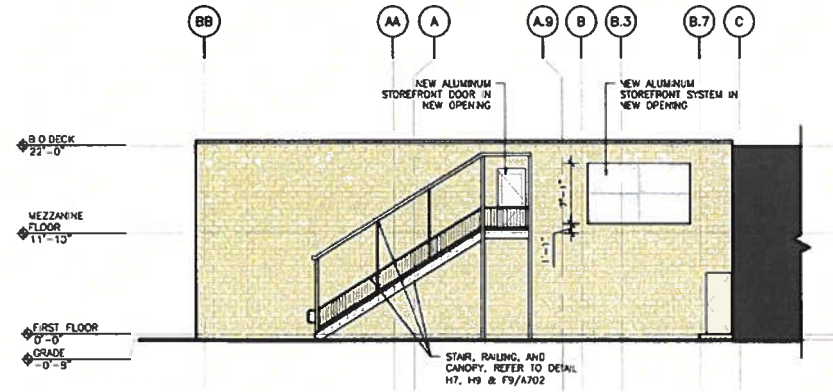

(A1) EXTERIOR ELEVATION-SOUTH Left Side of Building
 1/8" = 1'-0"